


3 BR APARTMENT 3 BR APARTMENT
APT # 1 APT # 2

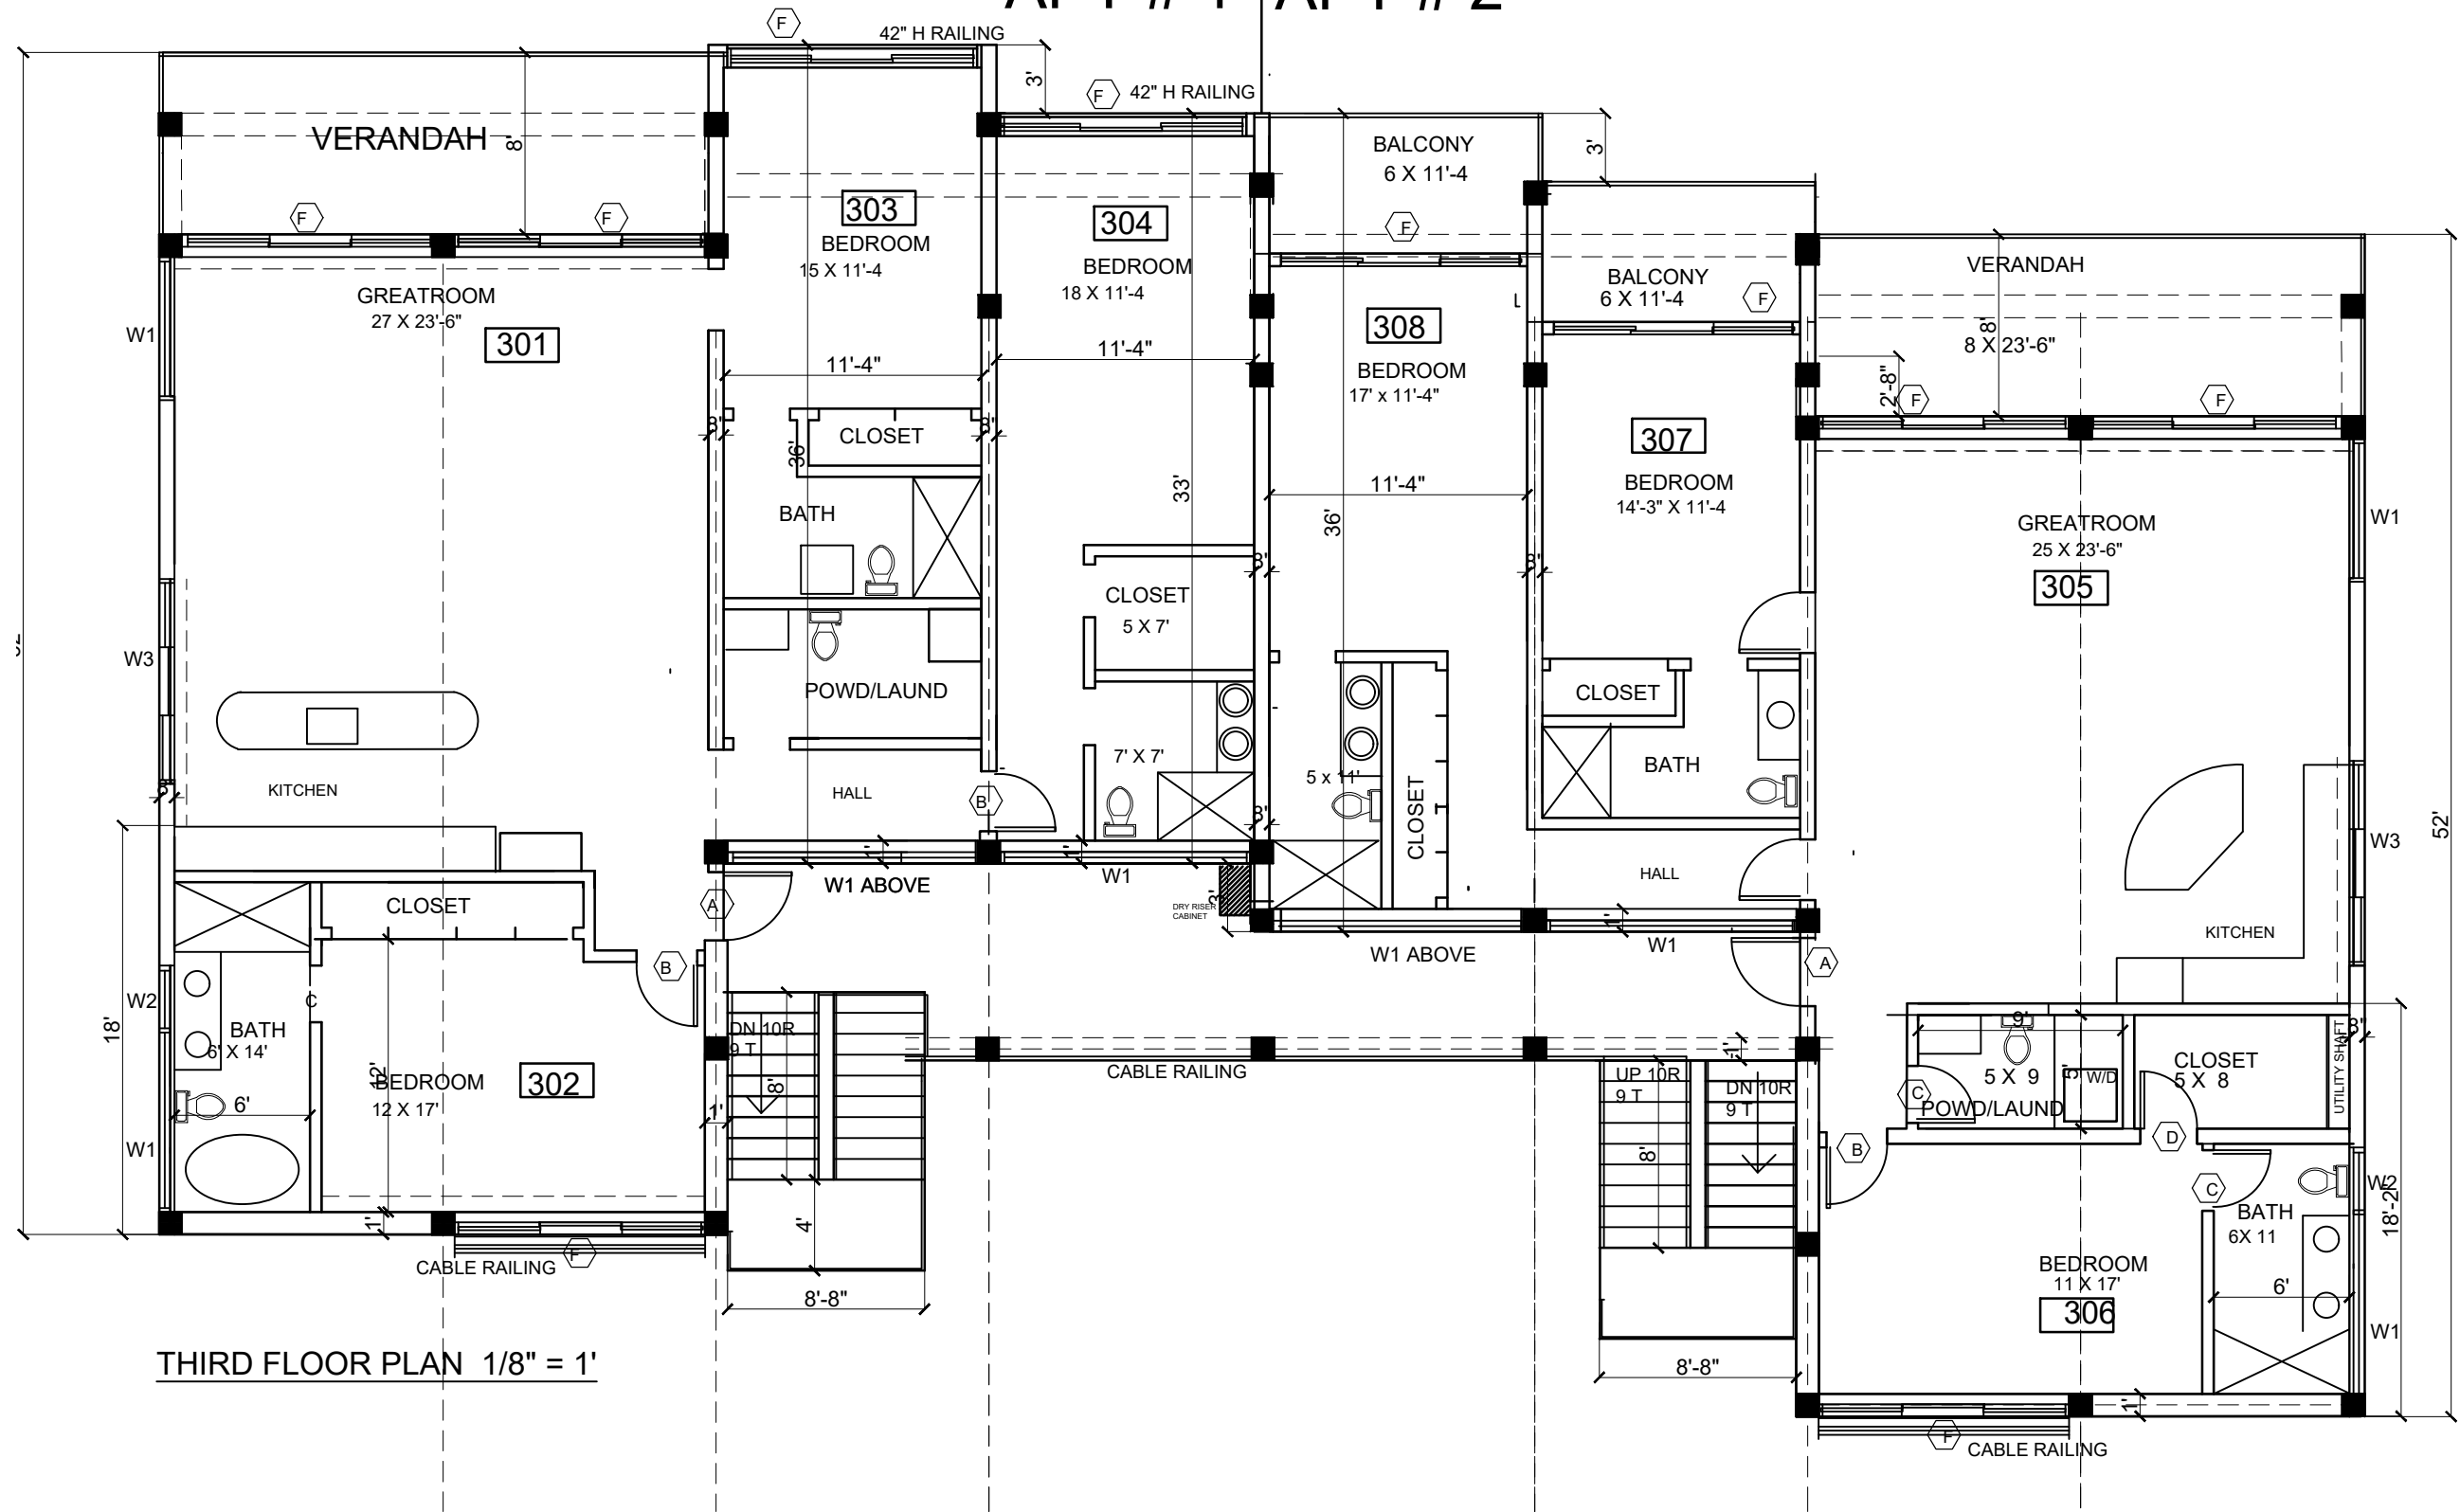

THIRD FLOOR PLAN 1/8" = 1'

THIRD FLOOR PLAN

BUILDING G CONDOS
 BELMONT GARDENS NEVIS

ANNE HERSH ARCHITECT
 SAMUEL HUNKINS DR. (PO BOX 550) CHARLESTOWN, NEVIS
 P: 869 469 5653 C: 869 665 7967 ahershaia@aol.com

DEC 27, 2016
 JAN 14, 2017
 JAN 25, 2017
 FEB 20, 2017
 AUG 30, 2017
 APR 2, 2018
 OCT 9, 2021
 JAN 30, 2022

G
A-3